


2 FLOOR PLAN  
SCALE: 1/8" = 1'-0"

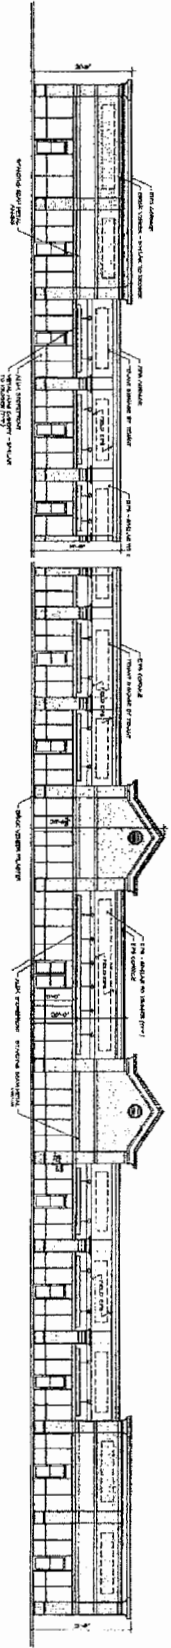

1 FRONT ELEVATION  
SCALE: 1/8" = 1'-0"

PRELIMINARY PRINTING • 11.6.05

REVISION DATE:	
ISSUE NO.:	
PROJECT NO.:	
FILE NAME:	
DATE:	
BY:	
CHKD BY:	
APP'D BY:	
SCALE:	
SHEET NO.:	1A-01
TOTAL SHEETS:	

SHEET TITLE:  
**OVERALL PLAN & ELEVATION**

PROJECT:  
**Lithonia Crossing Shopping Center**  
Covington Highway  
DeKalb County

FOR:  
DMP Ventures I, LLC & TRU-Udco, LLC, c/o Bishop Development Company  
Atlanta, Georgia

2200 Lithonia Parkway  
Suite 100  
Atlanta, Georgia 30328  
Phone: 770-333-8200  
Fax: 770-333-8200  
www.fiscuitassociates.com

